

Crocus Solar Road Use Plan

(1) Expected Commencement of Construction: 1/31/2027

- a. County Road being used: County Rd 141
- b. Length of road being used: 1.3 miles heading east from FM 207



(2) Points of Contact:

- Charles Jackson – Project Manager; Kayn Lee – Project Manager; Sangwon Oh – Project Manager
- 585 N. Dairy Ashford Rd. Houston, TX 77079
- (248) 943-5654 (Charles); (737) 900-8313 (Sangwon Oh)
- C.jackson@samsung.com; swoan.lee@samsung.com; sangwon77.oh@samsung.com

(3) Exhibit on the following page depicting:



- Location of all improvements
- Infrastructure or equipment to be located in the County
- Points of access

(4) See exhibit for location and plans for widening CR-141.

- Timing:
 - During our pre-construction phase we will begin the work of widening the road. Approximately 1-2 months before construction will begin (11/26 – 12/26).

(5) Timing for completing Road Upgrades:

- We will conduct work to complete all road upgrades/improvements for 6 months after the Commercial Operation Date (7/28 – 1/29)

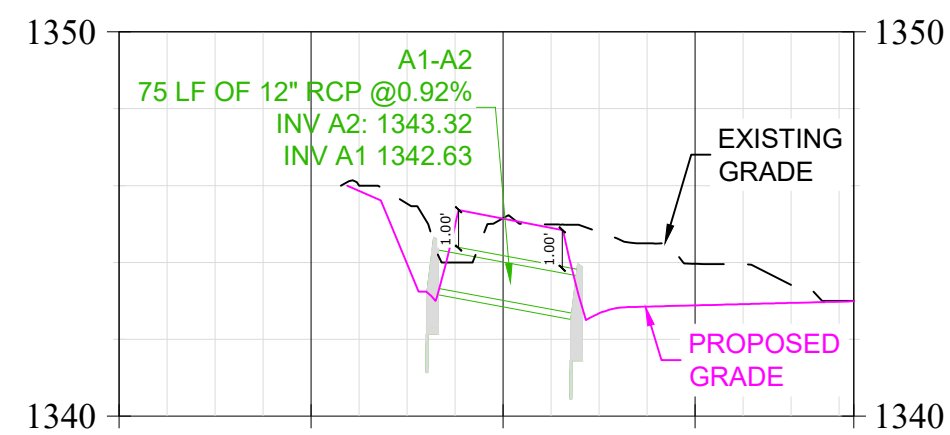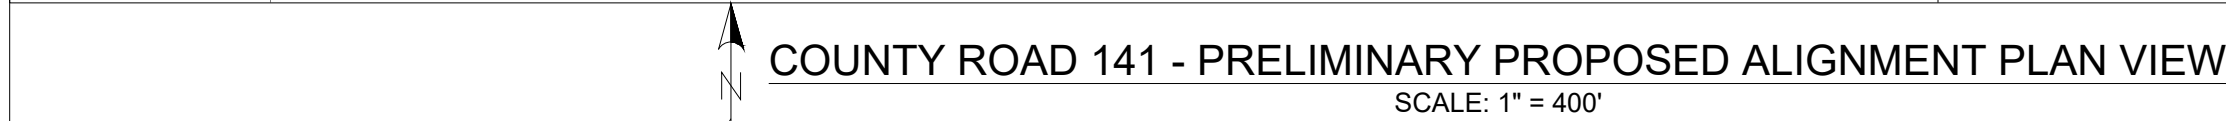

CULVERT REPLACEMENT - PROFILE VIEW



CROCUS SOLAR

STEPHENS COUNTY, IX
32.743185, -98.815893

REV	DATE	DRAWING ISSUE	DB	CB
A	10/30/2025	PRELIMINARY SITE LAYOUT	MS	----
B	12/05/2025	PRELIMINARY SITE LAYOUT	MS	----
C	06/22/2026	MODULE CHANGE TO QCELLS	MG	MS
D	06/26/2026	MODULE CHANGE TO FIRST SOLAR	MG	AR
----	07/20/2026	ROAD IMPROVEMENT EXHIBIT	MG	AR

PRELIMINARY -
NOT FOR CONSTRUCTION

SHEET NAME:

COUNTY RD 141 IMPROVEMENT EXHIBIT

SHEET NUMBER:

EXHB

PRINTED: July 20, 2026